


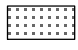



SCHEDULE "B-1" AIRPORT HEIGHT RESTRICTION

AREA OF HORIZONTAL SURFACE
TOWNSHIP OF SOUTH-WEST OXFORD

SCALE 1:40,000

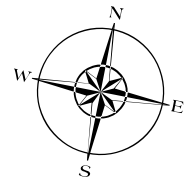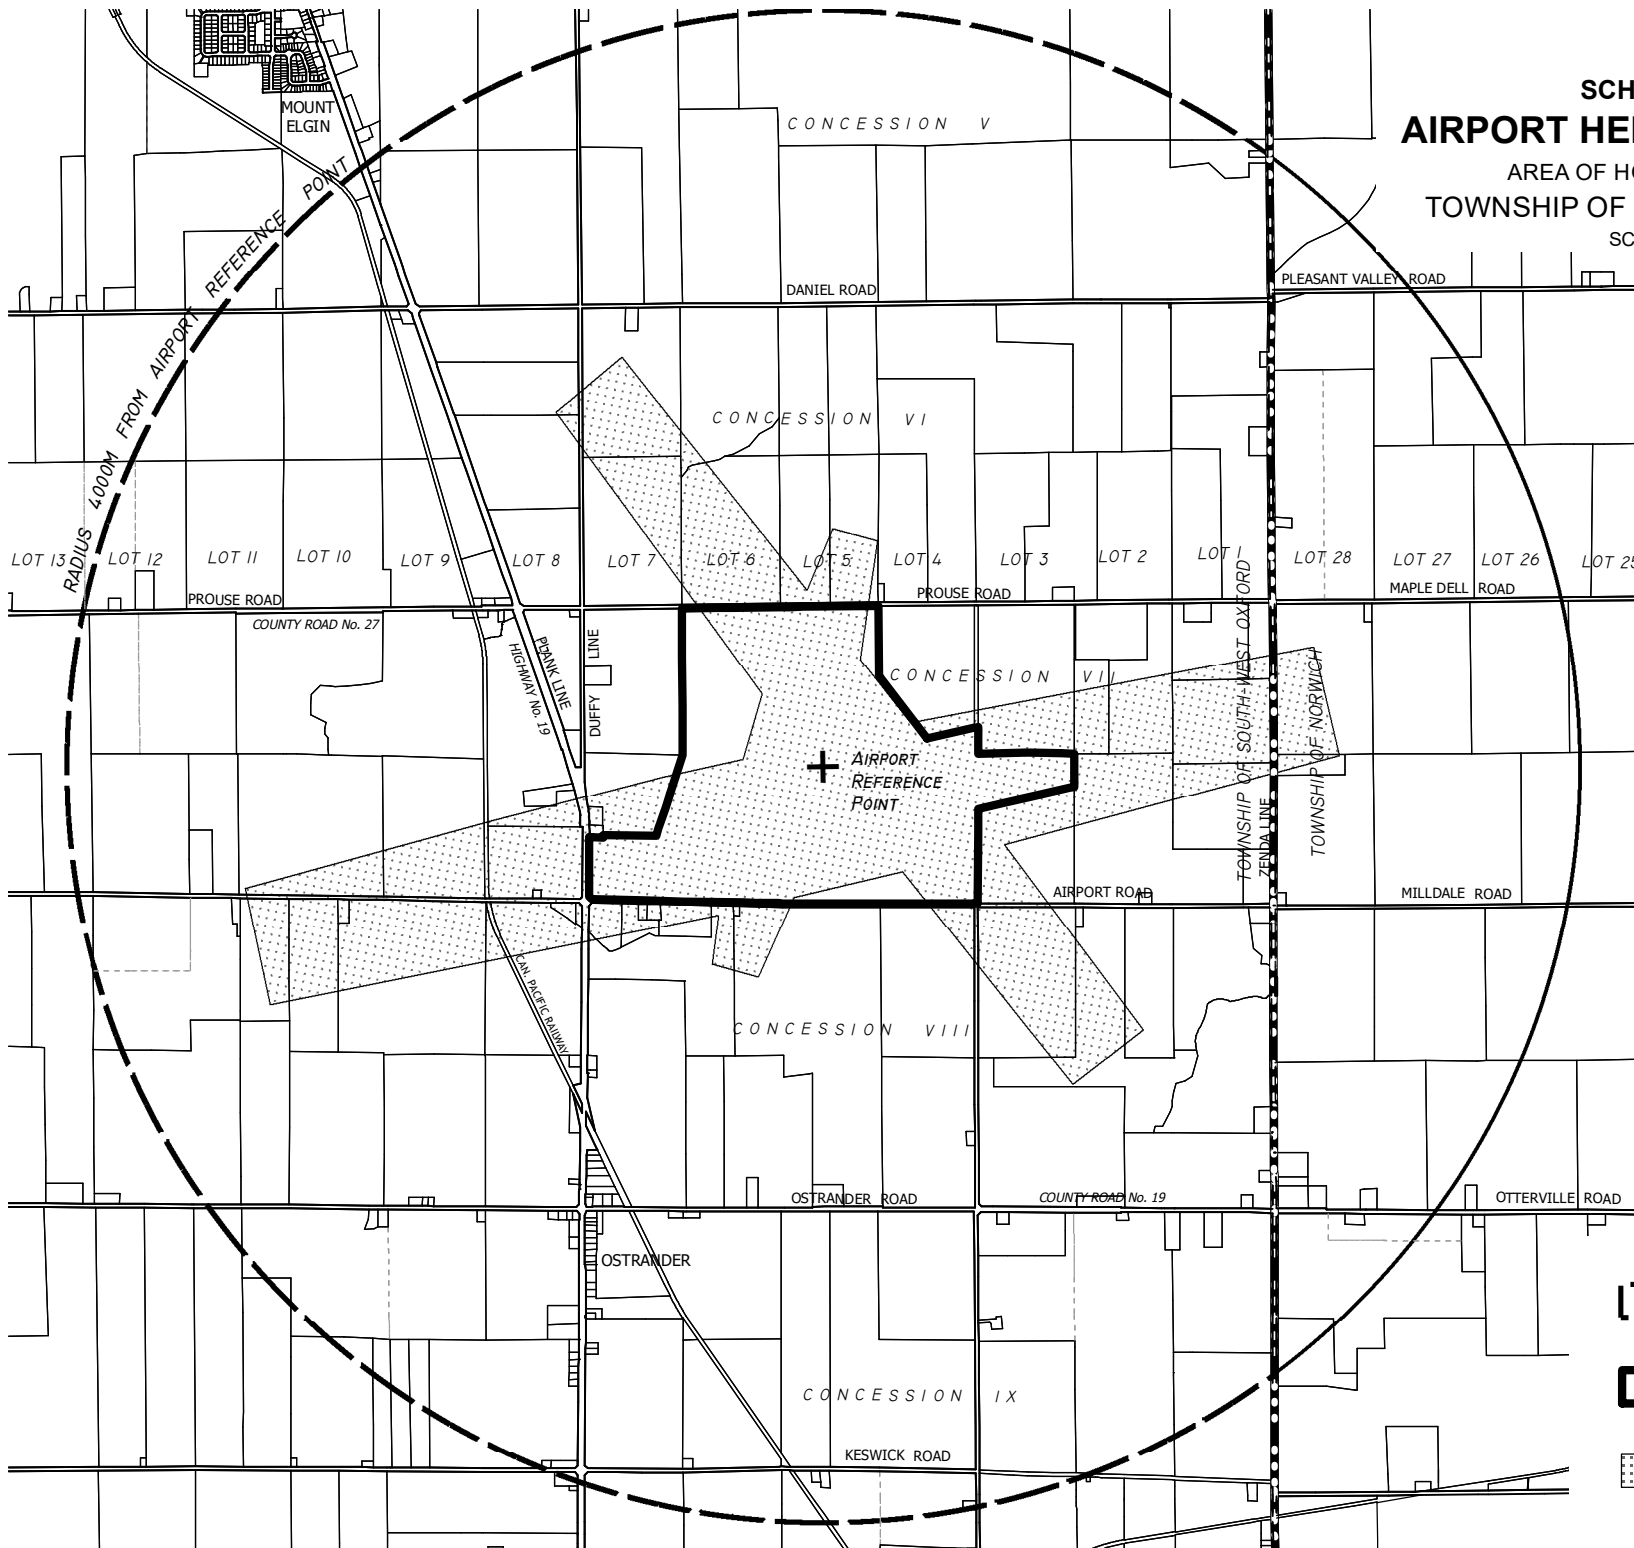

-  LANDS COVERED BY THIS BY-LAW
-  BOUNDARY OF AIRPORT PROPERTY
-  SEE SCHEDULE "B-2" TAKE-OFF/APPROACH & TRANSITIONAL SURFACES

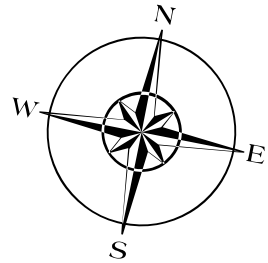

SCHEDULE "B-2" AIRPORT HEIGHT RESTRICTION


TAKE-OFF/APPROACH & TRANSITIONAL SURFACE
TOWNSHIP OF SOUTH-WEST OXFORD



SCALE 1:24,000

RUNWAY 07/25
TAKE-OFF/APPROACH SURFACE 1:50 SLOPE
TRANSITIONAL SURFACE 1:7 SLOPE

RUNWAY 13/31
TAKE-OFF/APPROACH SURFACE 1:40 SLOPE
TRANSITIONAL SURFACE 1:5 SLOPE

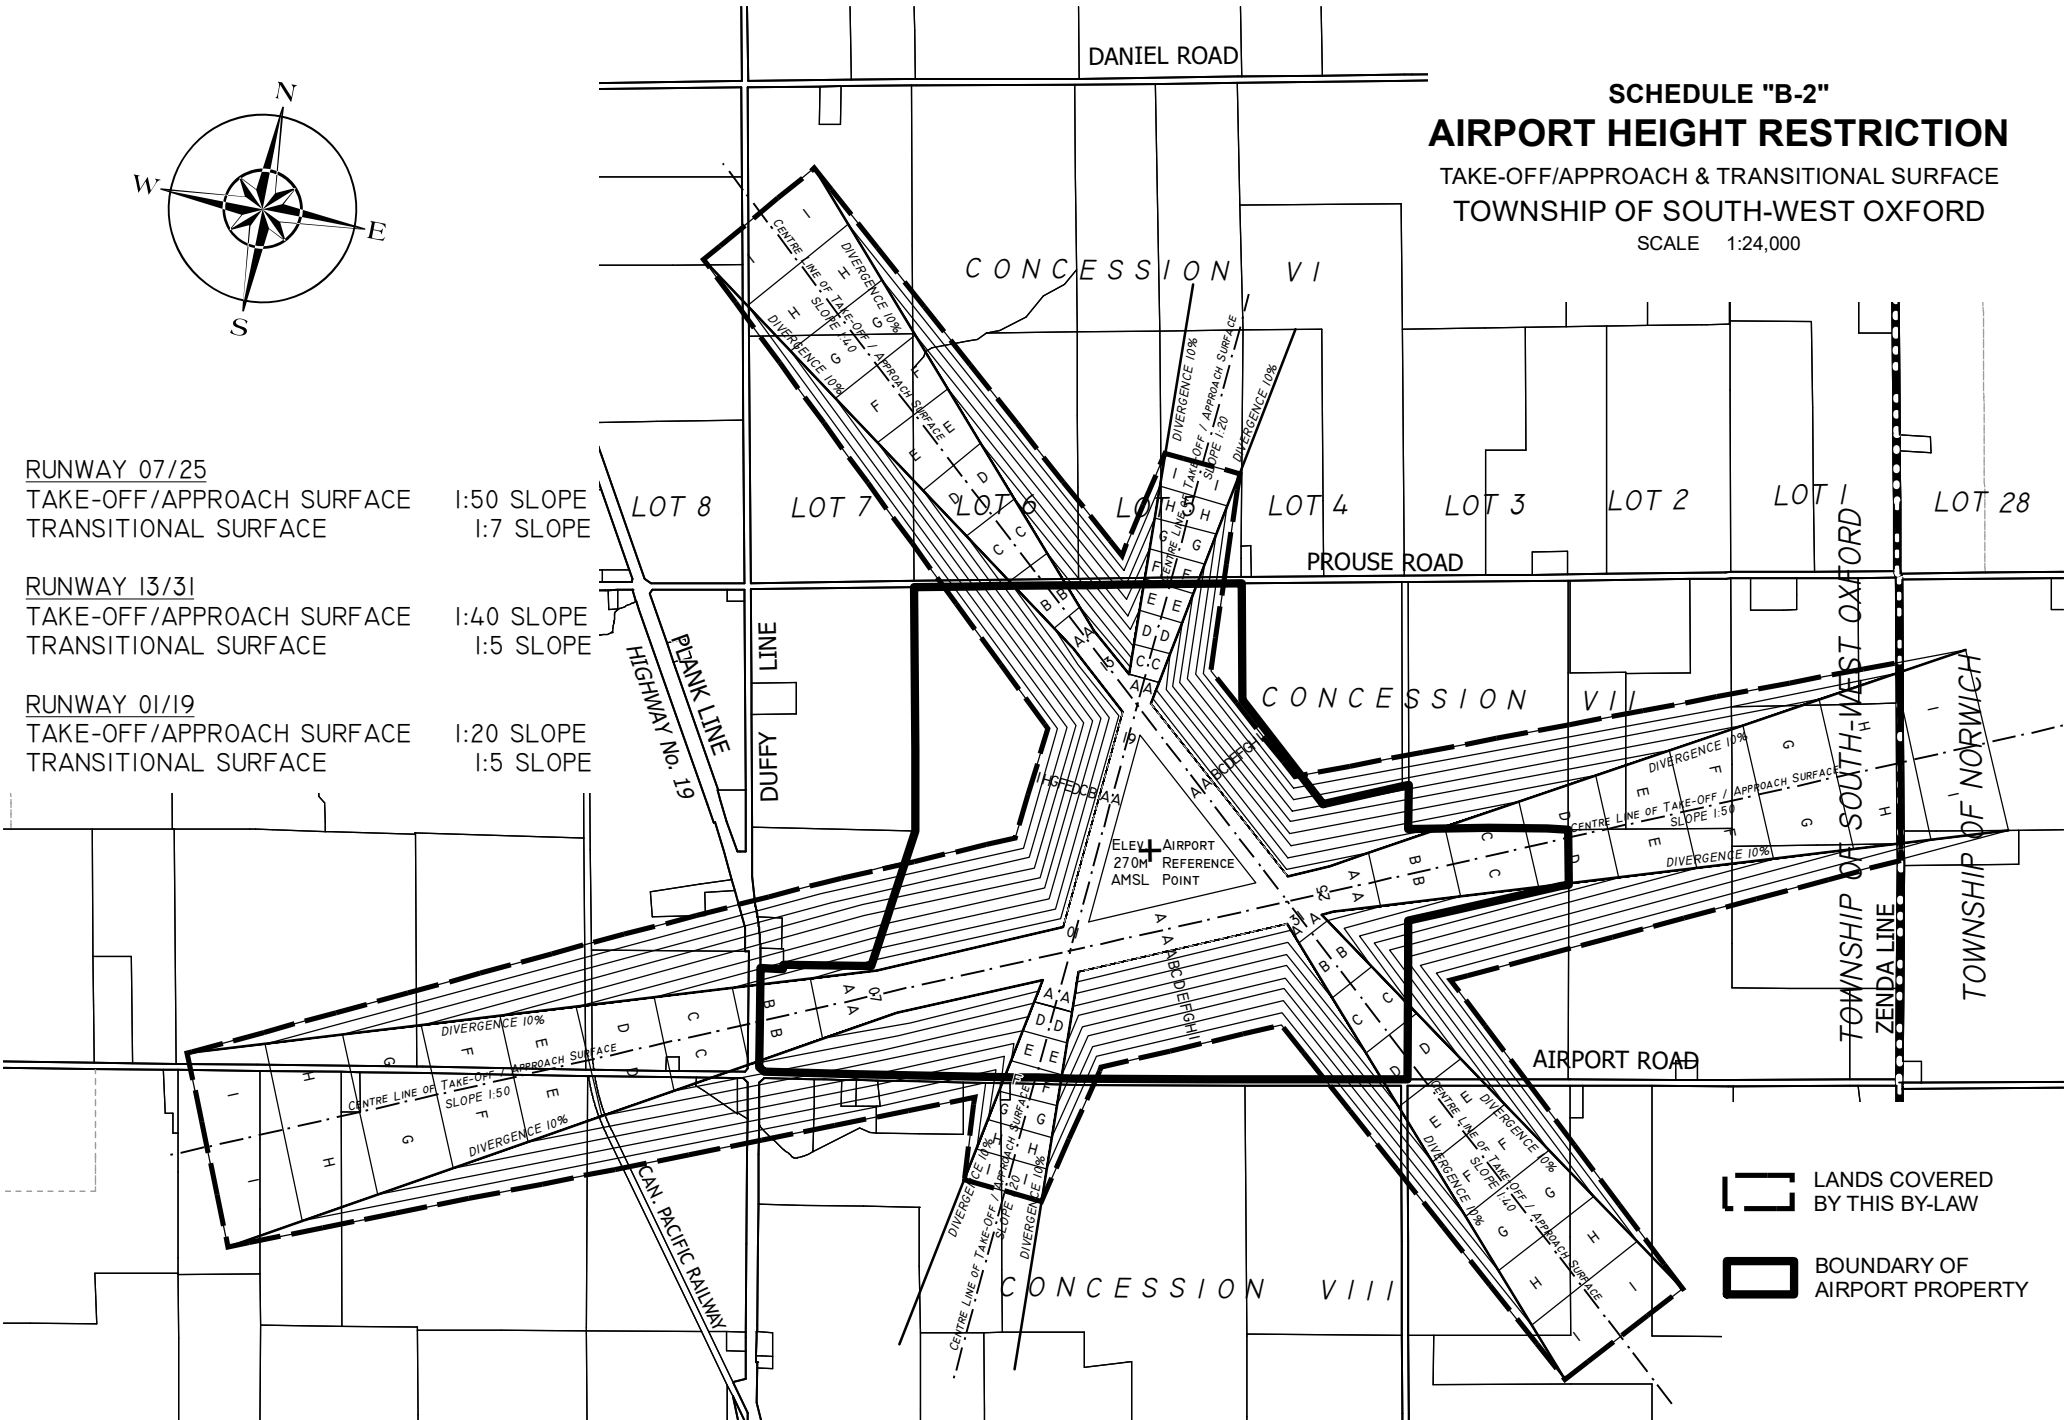RUNWAY 01/19
TAKE-OFF/APPROACH SURFACE 1:20 SLOPE
TRANSITIONAL SURFACE 1:5 SLOPE



-  LANDS COVERED BY THIS BY-LAW
-  BOUNDARY OF AIRPORT PROPERTY